


New School Construction Project Signage

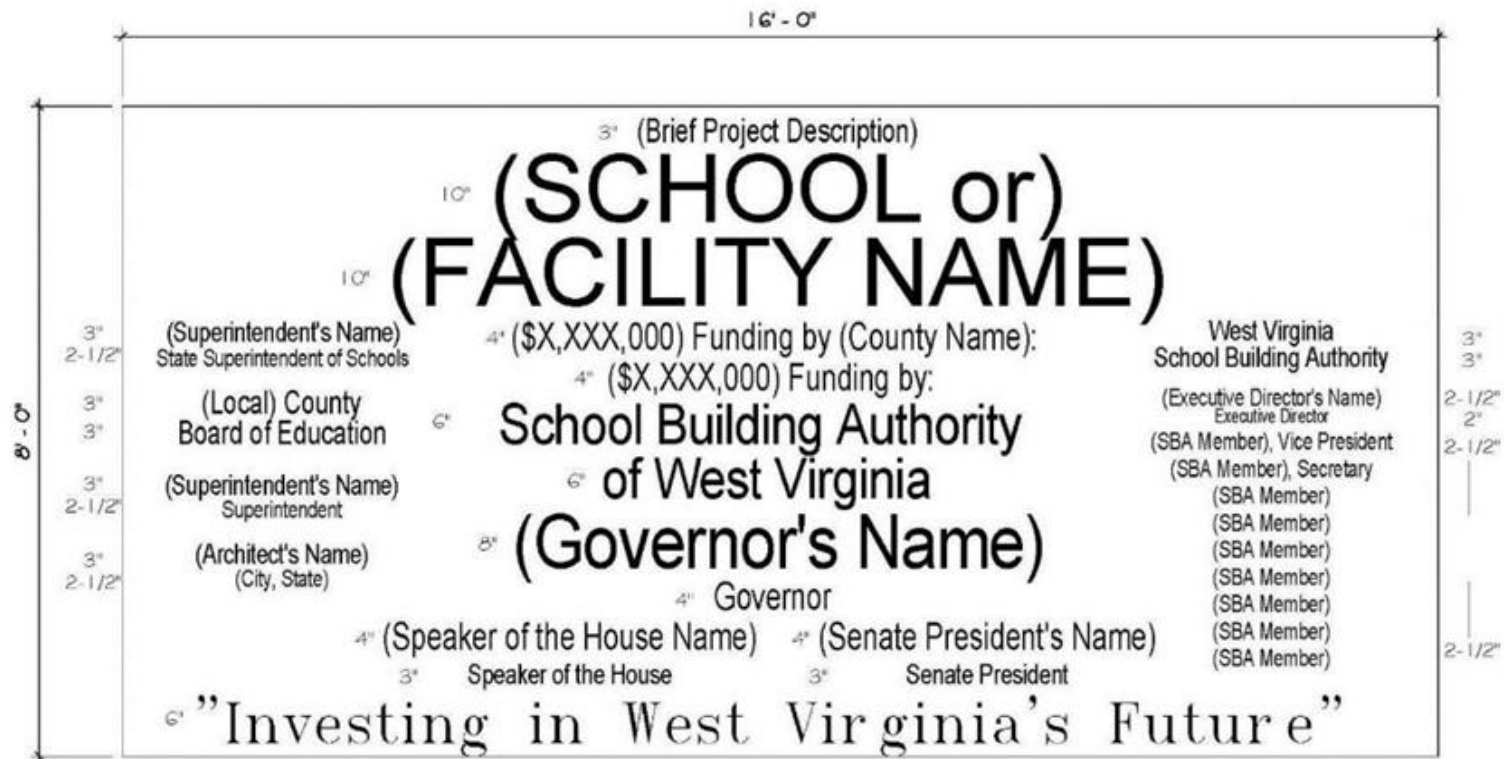

NOTE:

1. THE PROJECT SIGN MUST BE VISIBLE AND LEGIBLE FROM HIGHWAYS.
2. IF THE PROJECT SIGN IS LOCATED ON DEPARTMENT OF HIGHWAYS RIGHT OF WAY, COORDINATE PLACEMENT WITH THE REGIONAL OFFICE.
3. THE PROJECT SIGN SHOULD BE PLACED IN A LOCATION SO AS TO NOT CREATE A SAFETY HAZARD FOR MOTORISTS OR PEDESTRIANS.
4. COORDINATE THE QUANTITY AND NAMES OF CONTRACTORS FOR EACH PROJECT. (SINGLE-PRIME OR MULTIPLE-PRIME).
5. FUNDING BY LOCAL COUNTY IS OPTIONAL IF ADDITIONAL LOCAL FUNDING IS INCLUDED IN PROJECT.